


Covered by Access Point on first floor

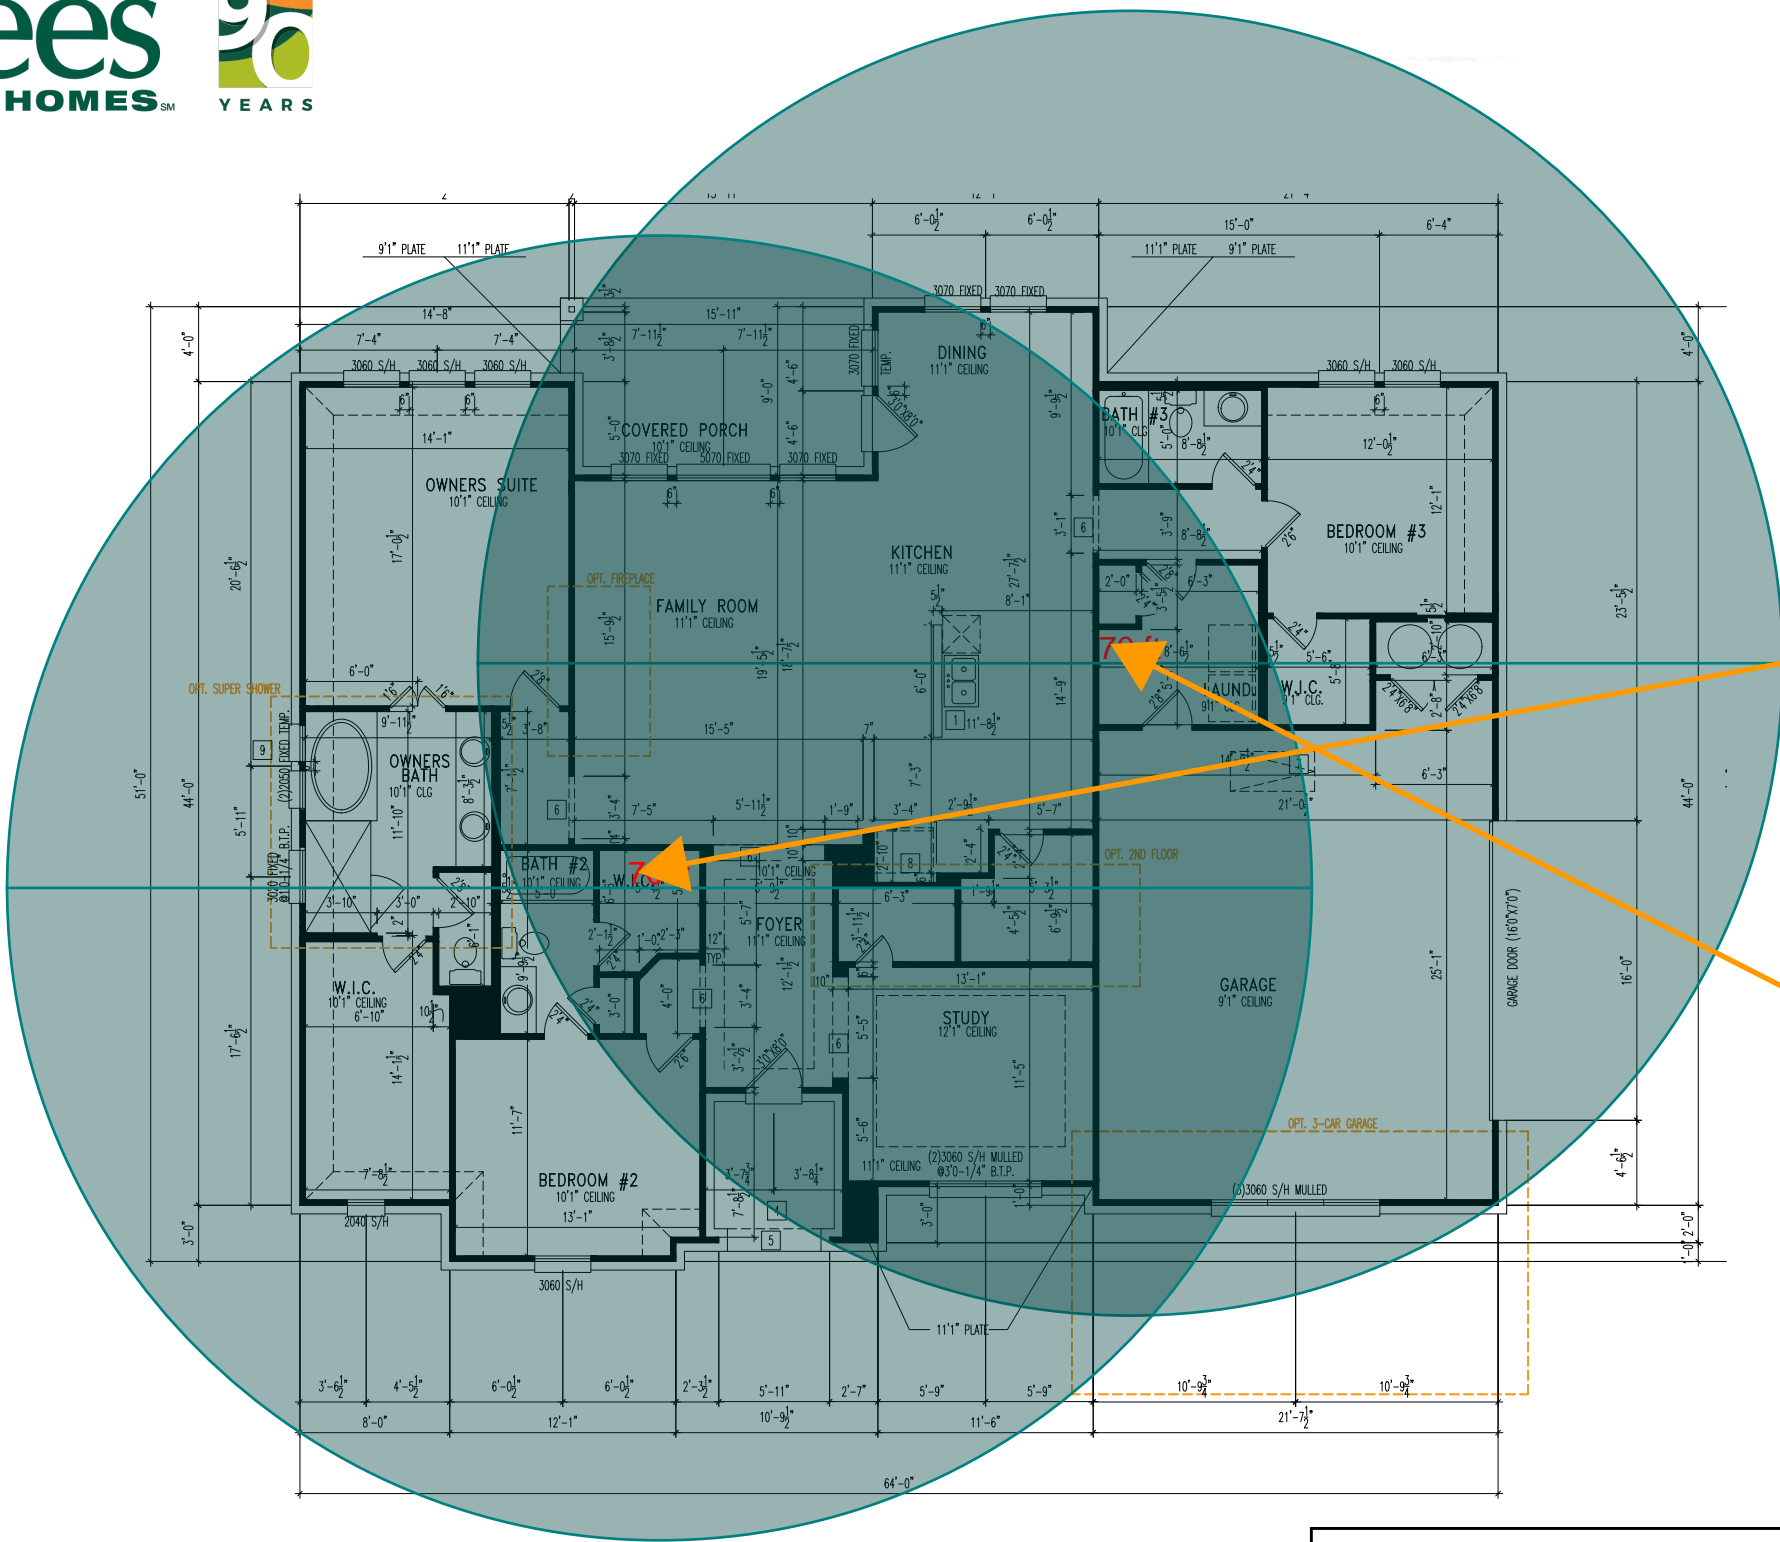

(AP) XAP-810
AC1200 DB WiFi

(R) XWR-3150
4PORT WiFi

(S) XGS-1008
8PORT Gigabit
Mounting Plate
Structured Wiring

legrand AV		
PROJECT Sophia		
REVISIONS		
NO.	DESCRIPTION	DATE
rev1	Design for bid	11/10/22
CUSTOM INTEGRATOR Drees		
PROJECT # 0003266		
TERRITORY SALES MANGER Kristopher Sherman		
DESIGNED BY Kelly Draney		
A-1		



Description	Quantity
8-Port Gb Desktop Switch	1
High Power AC1200 Dual-Band WAP	1
OnQ 30" Plastic Enclosure with Hinged Door	1
QnQ Universal Mounting Plate	1
Wireless Router 2.4/5GHz AC3100 w/ Built-in Wireless Controller	1